




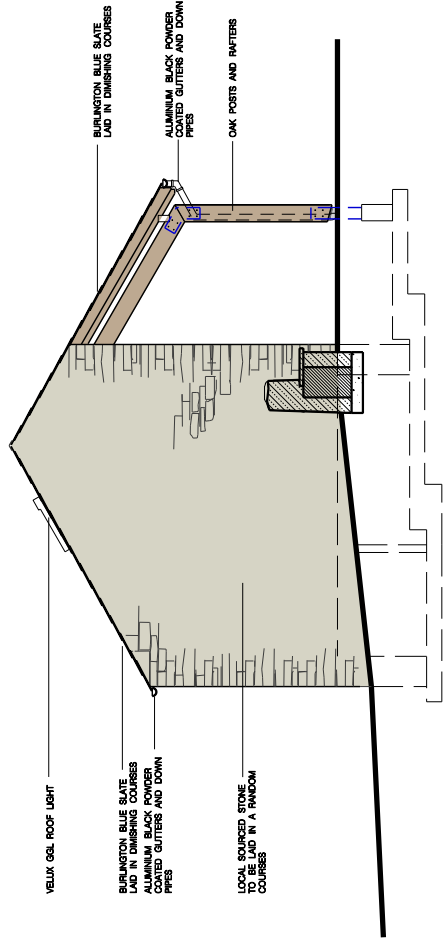


NORTH WEST ELEVATION

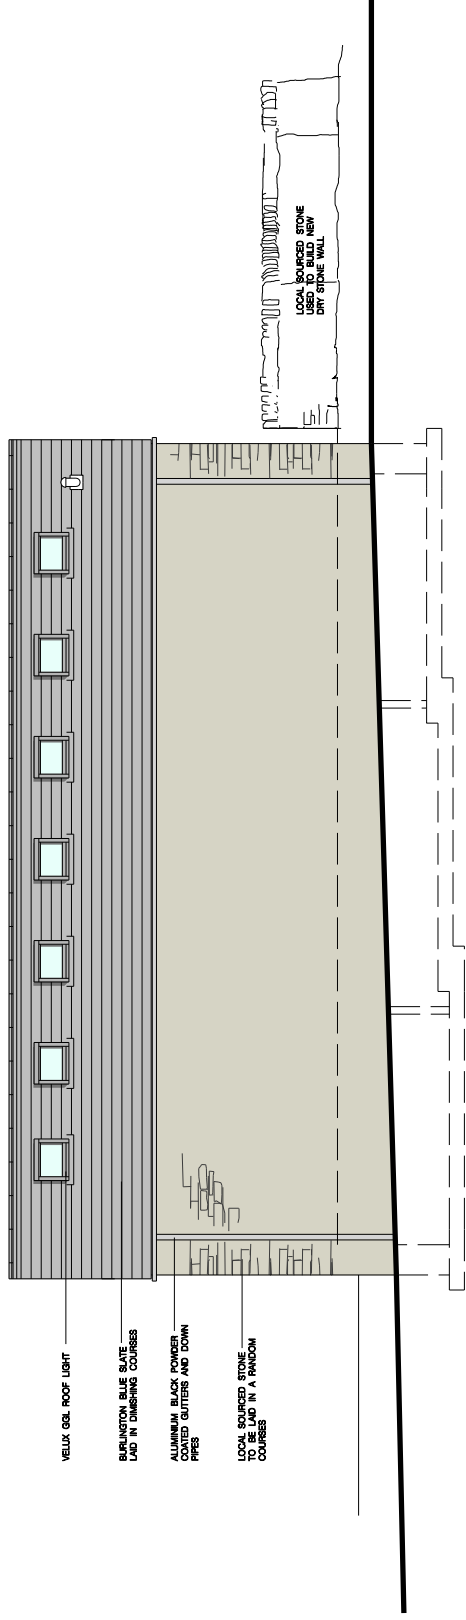


NORTH EAST ELEVATION

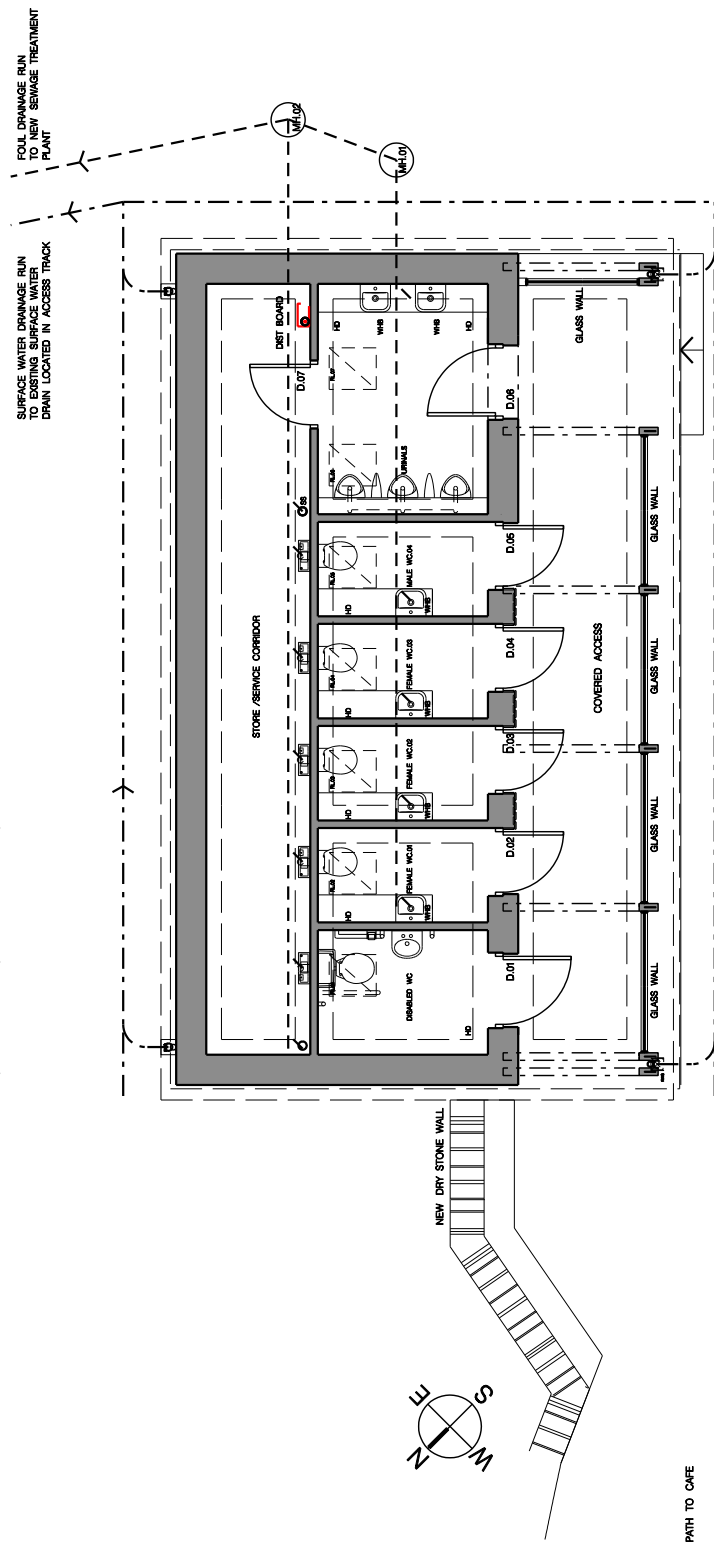

PROPOSED PLAN

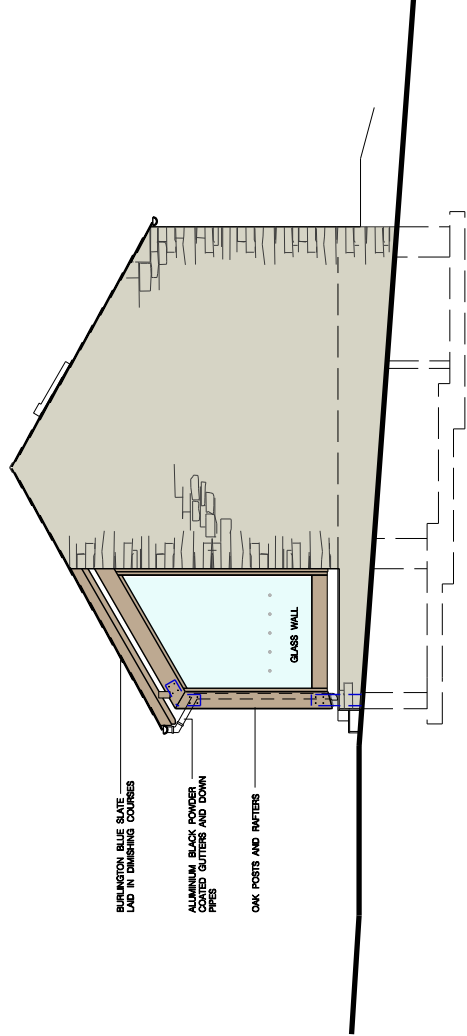

SOUTH EAST ELEVATION

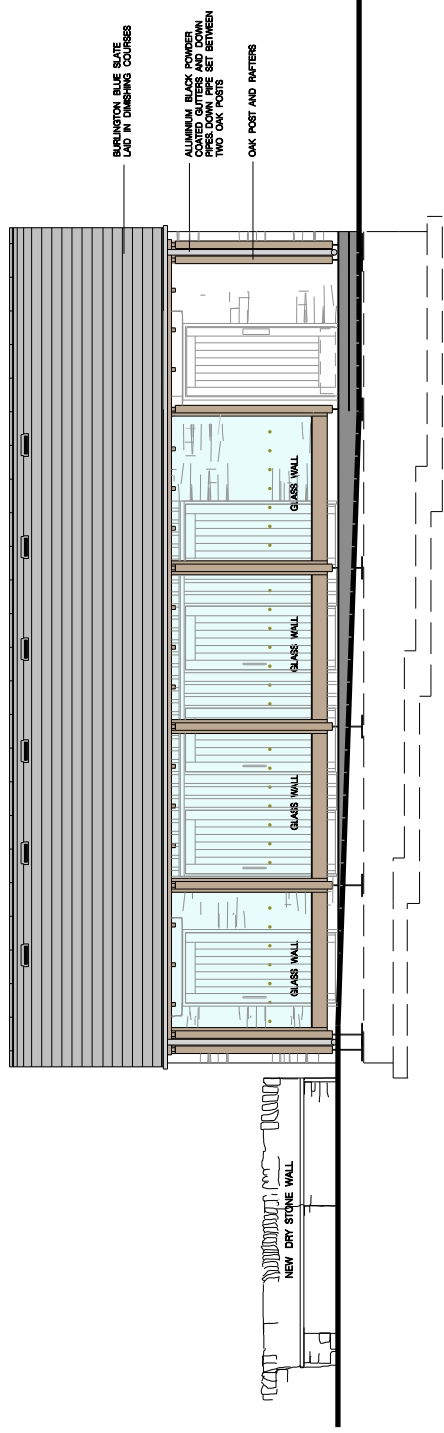

SOUTH WEST ELEVATION

Rev	Date	Description
A	Feb 2013	

jmp architects ltd

China Street Lancaster LA1 1EX
Tel 01524 60521 Fax 01524 65009
e-mail: design@jmp-architects.com

Contract
The Forestry Commission
Gisburn Forest
Toilet Block

Client The Forestry Commission	Title Proposed Toilet Block
--	---------------------------------------

Date	Scale	By
Feb '13	A1 1:50 - A1 1:00 A3	
Job	Number	Rev
L3079	01	A