


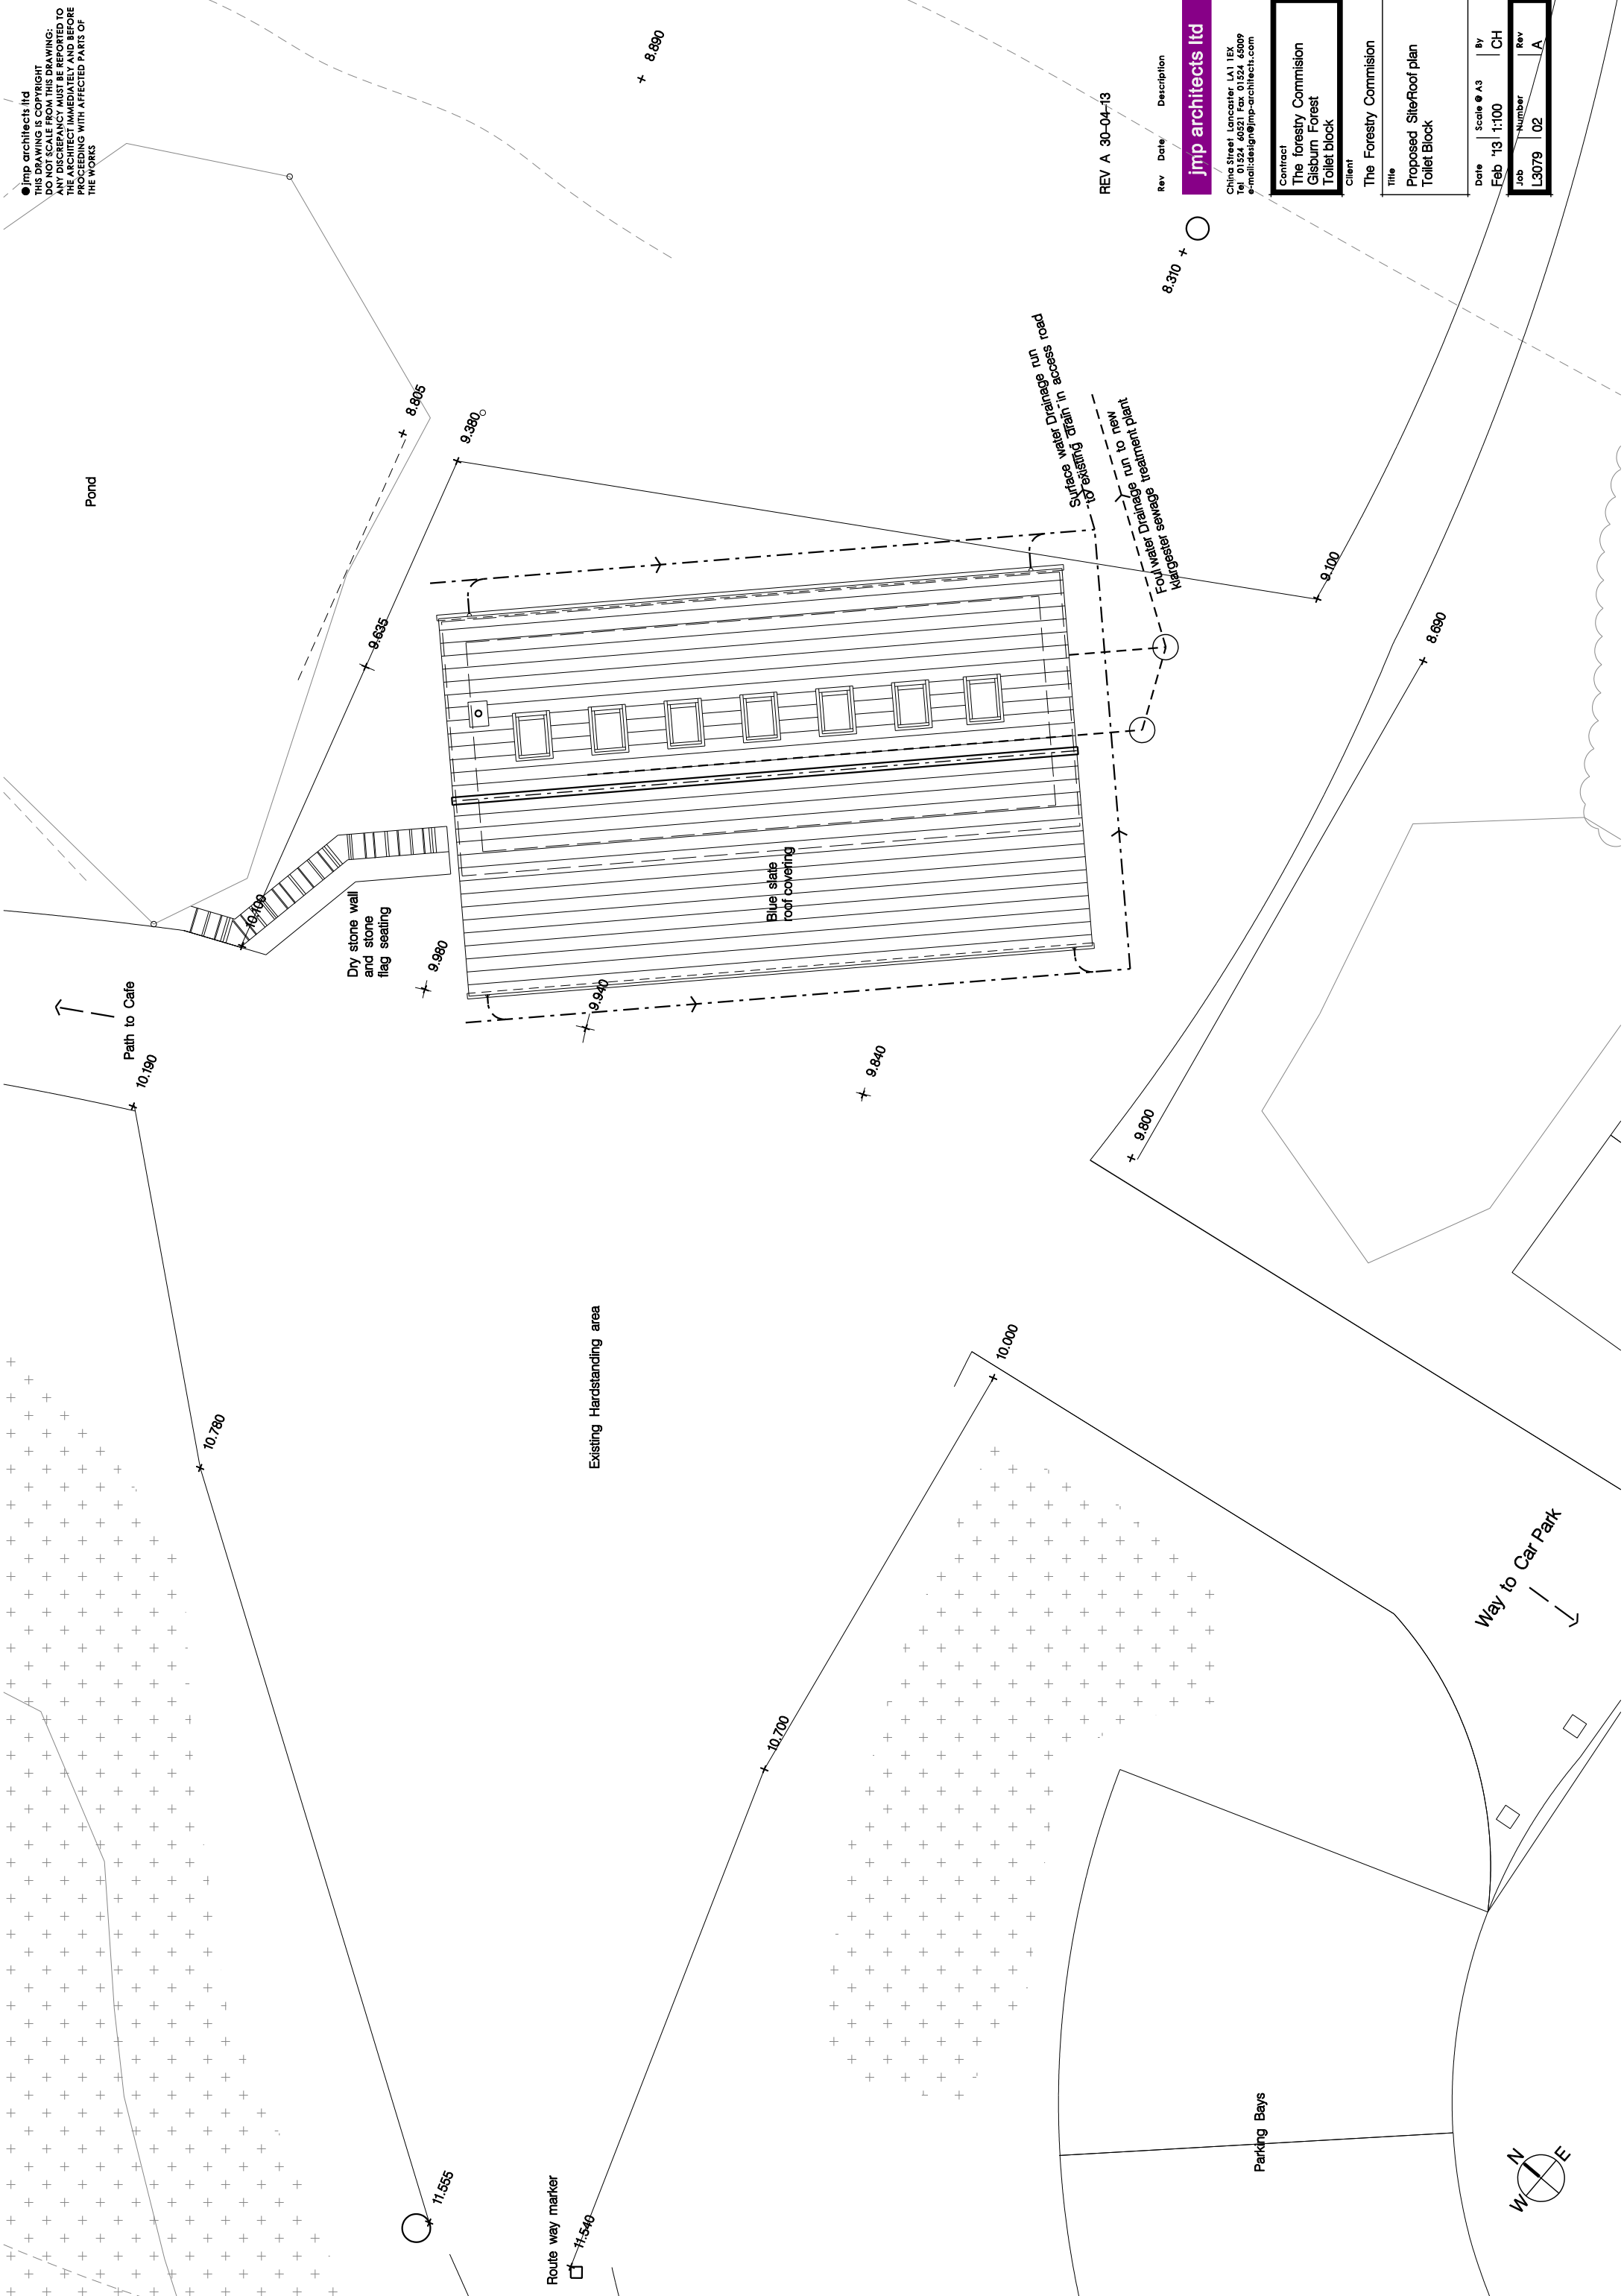

● jmp architects ltd
THIS DRAWING IS COPYRIGHT
DO NOT SCALE FROM THIS DRAWING.
ANY DISCREPANCY MUST BE REPORTED TO
THE ARCHITECT IMMEDIATELY AND BEFORE
PROCEEDING WITH AFFECTED PARTS OF
THE WORKS

REV A 30-04-13

Rev Date Description

jmp architects ltd

China Street, Lancaster, LA1 1EX
Tel: 01524 40321 Fax: 01524 65009
e-mail: design@jmp-architects.com

Contract
The Forestry Commission
Gisburn Forest
Toilet block

Client
The Forestry Commission

Title
Proposed Site/Roof plan
Toilet Block

Date Feb '13 Scale @ A3 By CH

Job Number L3079 Rev A